


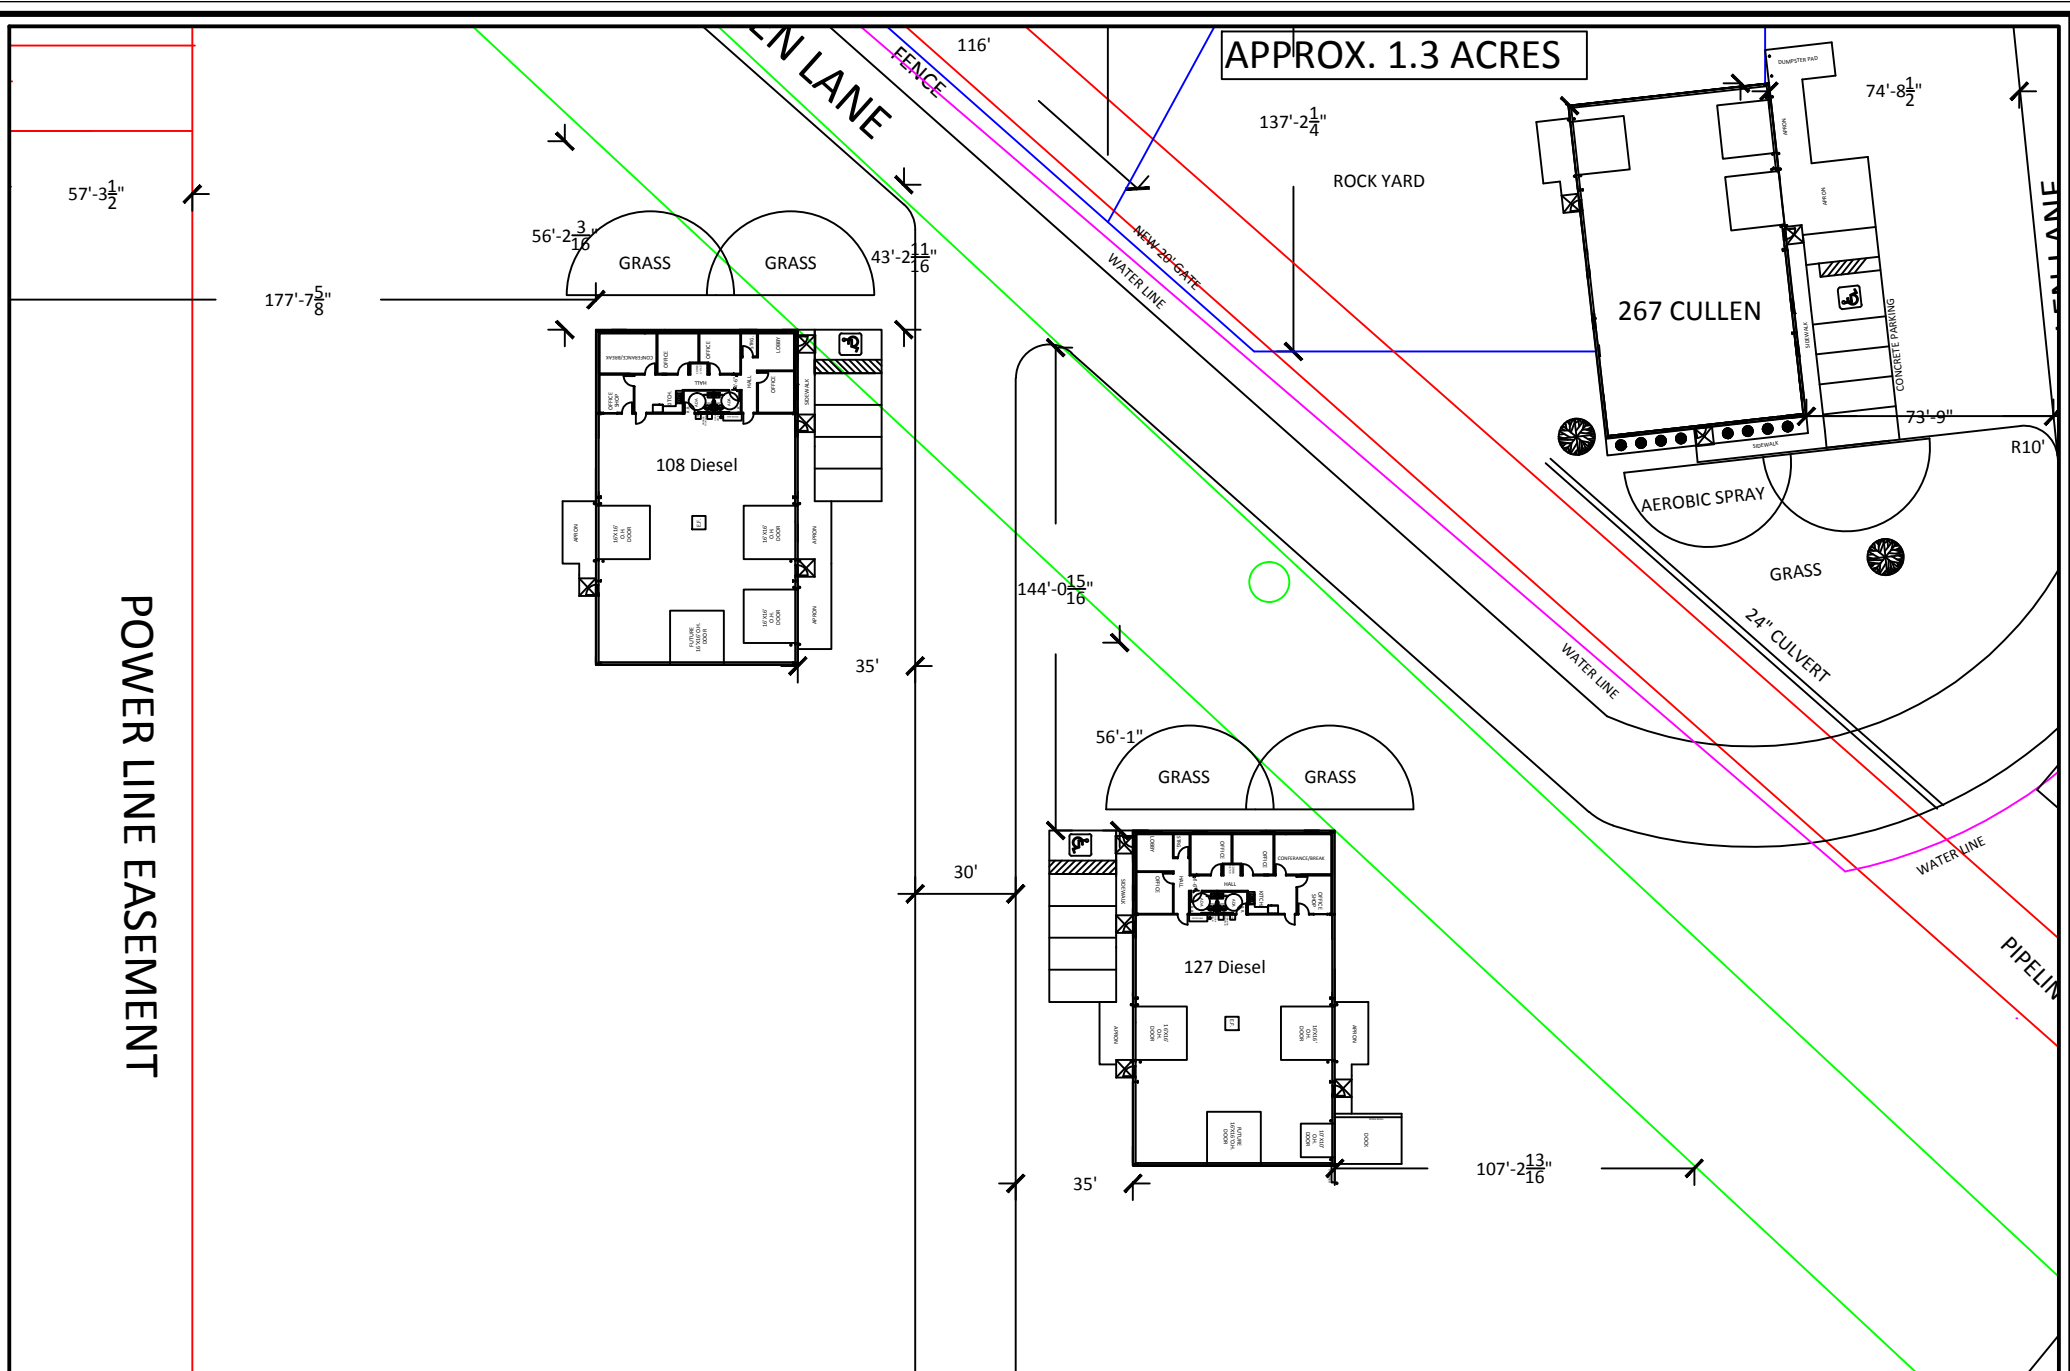

 827 Fisher Road Longview, TX 75604	Project name: Project address: 108 & 127 DIESEL LANE Longview, TX 75604	PROPOSED SITE PLAN		Revisions	1.	
		Drawn by: DG	Drawing #:		2.	
		Date: 07/25/17	1		3.	
		Scale: 1:1			4.	