


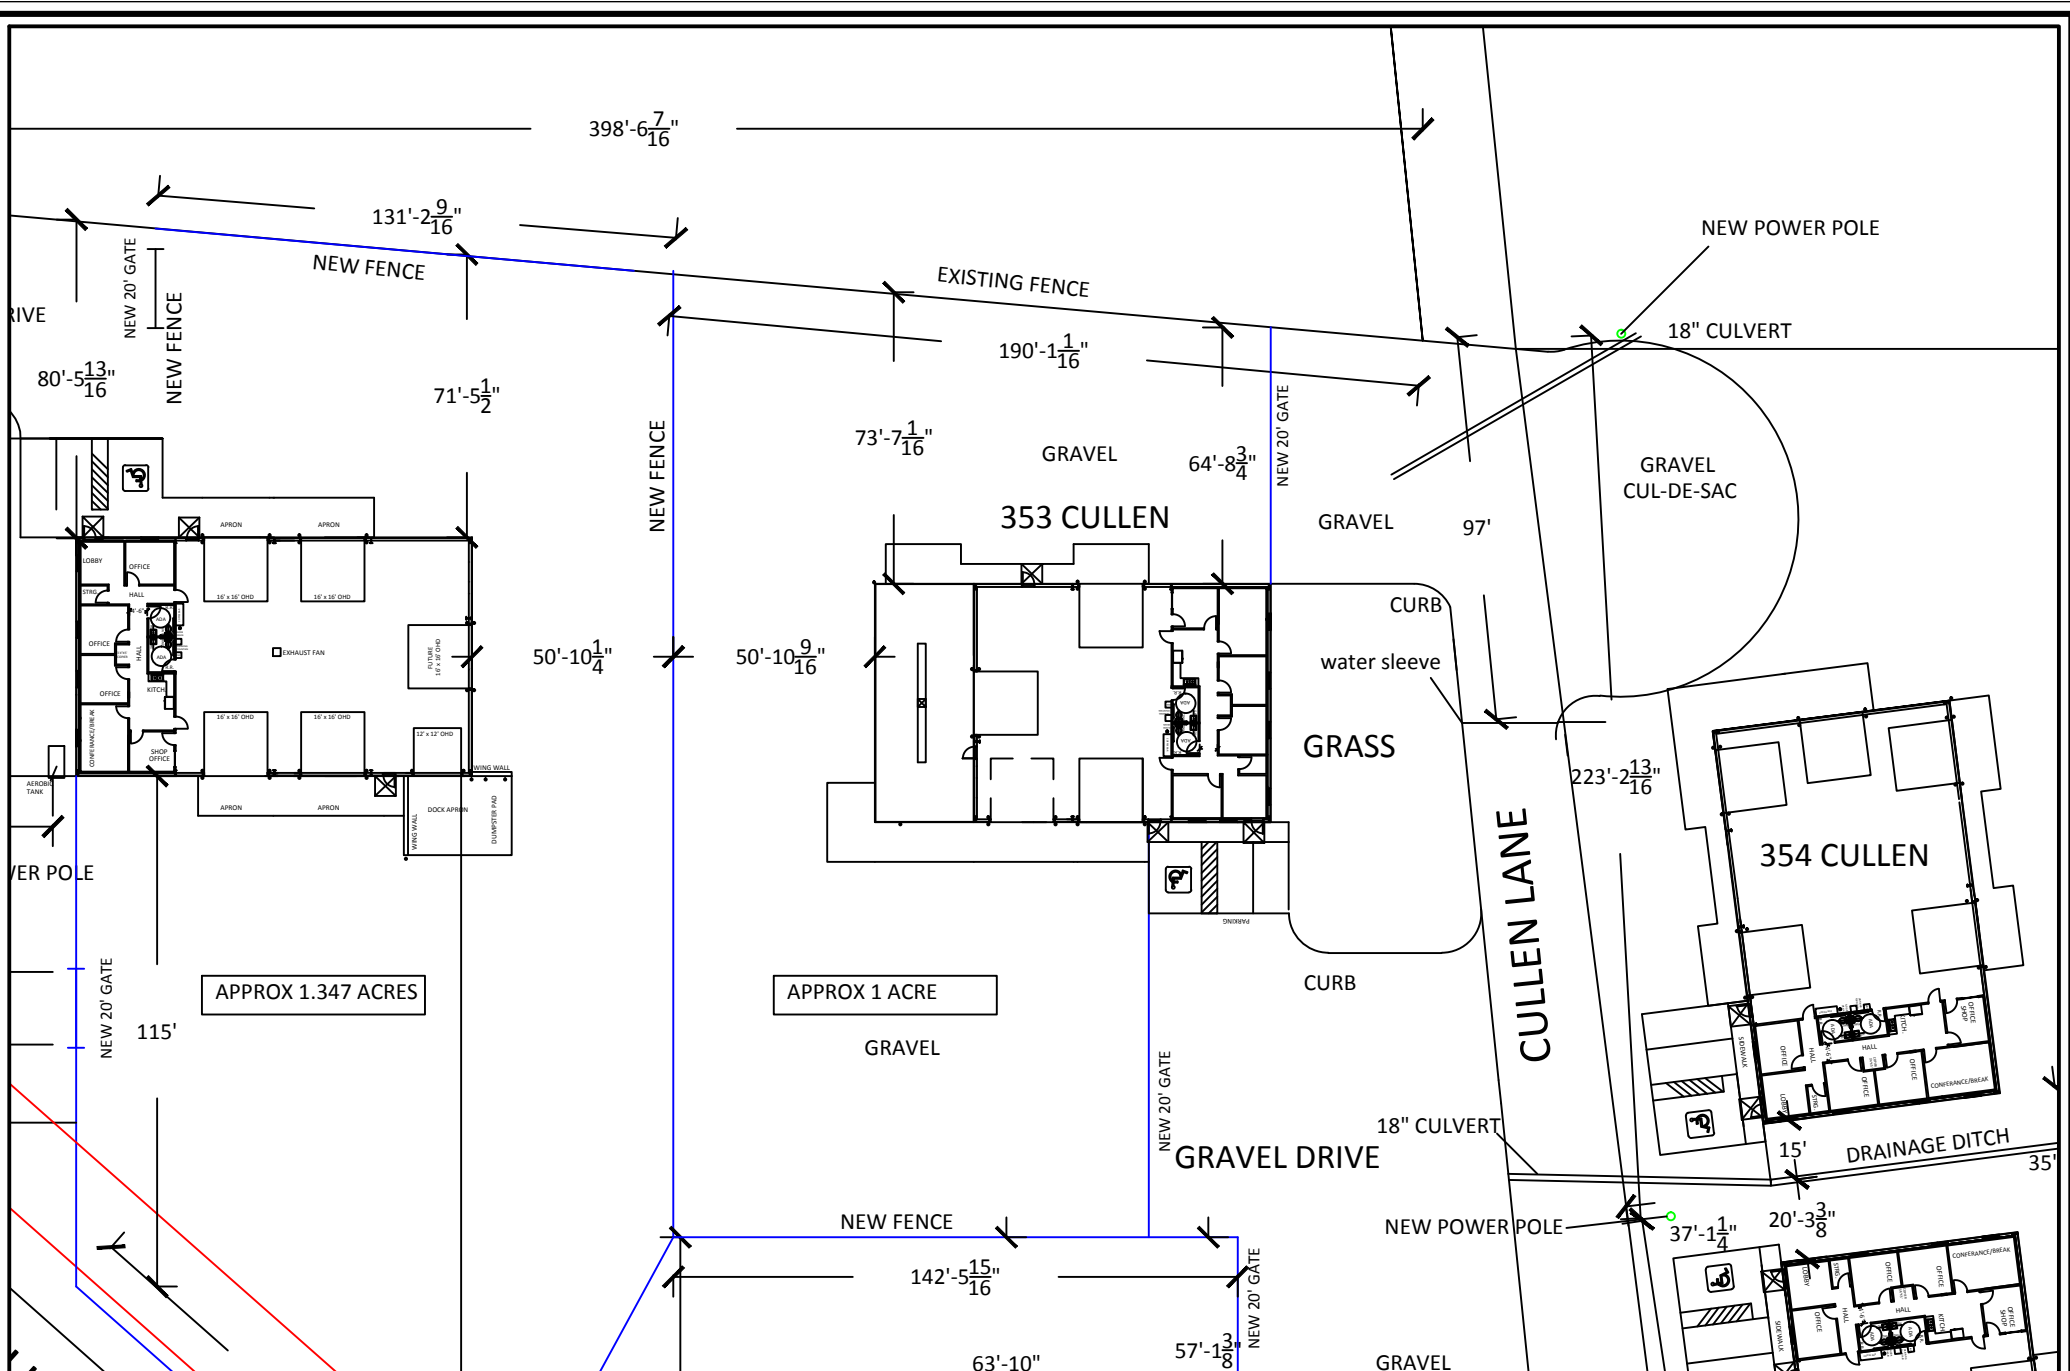

827 Fisher Road
Longview, TX 75604

Project name:

SITE PLAN

Project address:

Longview, TX 75604

SURVEY

Drawn by:	DG	Drawing #:	1
Date:	11/05/15		
Scale:	1:1		

Revisions

1.	
2.	
3.	
4.	