


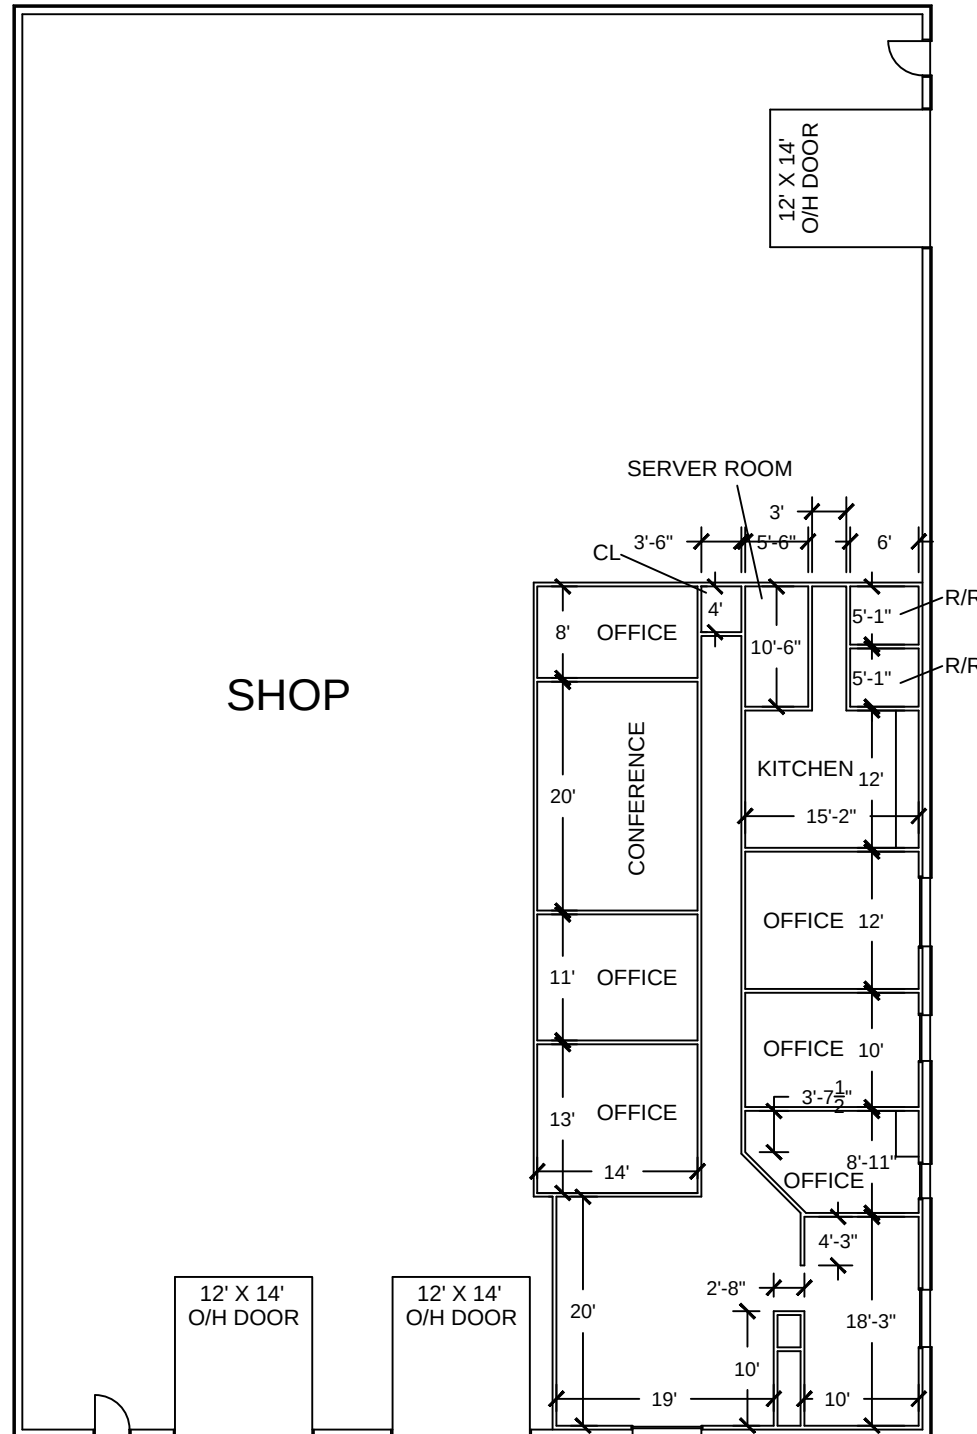

General Notes

Floor Plan

3		
2		
1		
No.	Revision/Issue	Date

Firm Name and Address
D&R Investments
 827 Fisher Road
 Longview, TX 75604

Project Name and Address
 3925 Creekwood Circle
 Longview, TX 75602

Drawn By	TW	Sheet
Date	02/08/13	2
Scale		